


EXAMPLE SKETCH

Property Owner Name _____
Property Owner Address _____
Property Owner Phone _____
Contractor Name _____
Contractor Phone _____

Note:

- Existing Sanitary Sewer is indicated by Solid line _____
- New Sanitary is indicated by Dashed Line _____

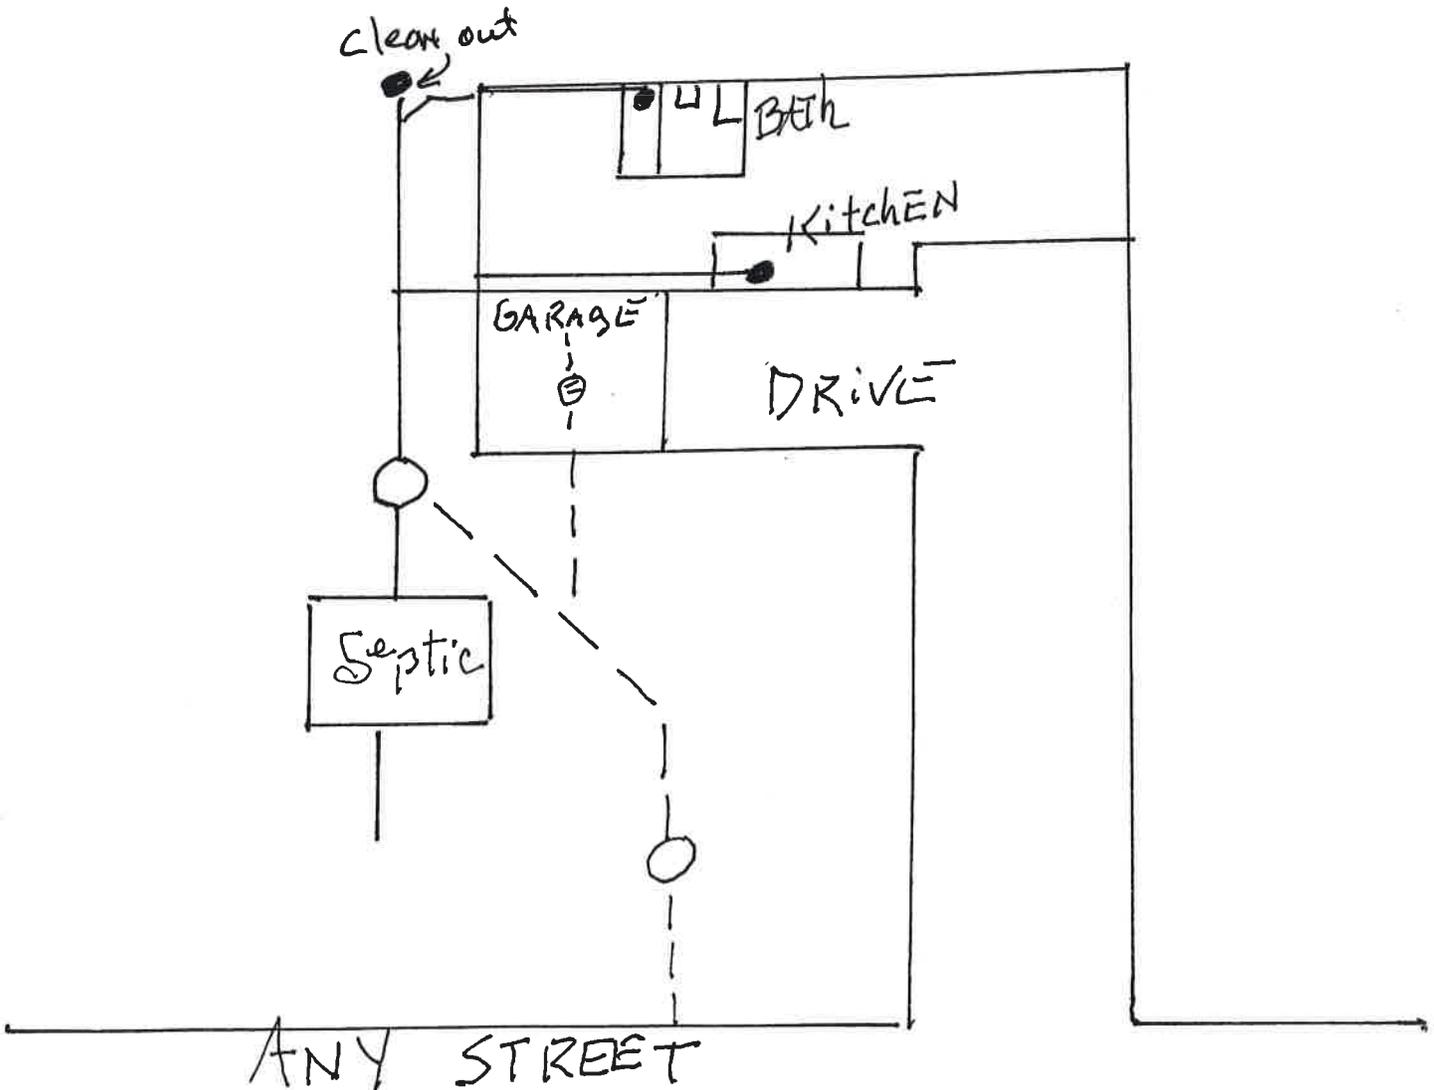

THE SANITARY AND STORM SEWER SYSTEMS SHALL BE SEPARATED.

Signature _____