



SOUTH ELEVATION

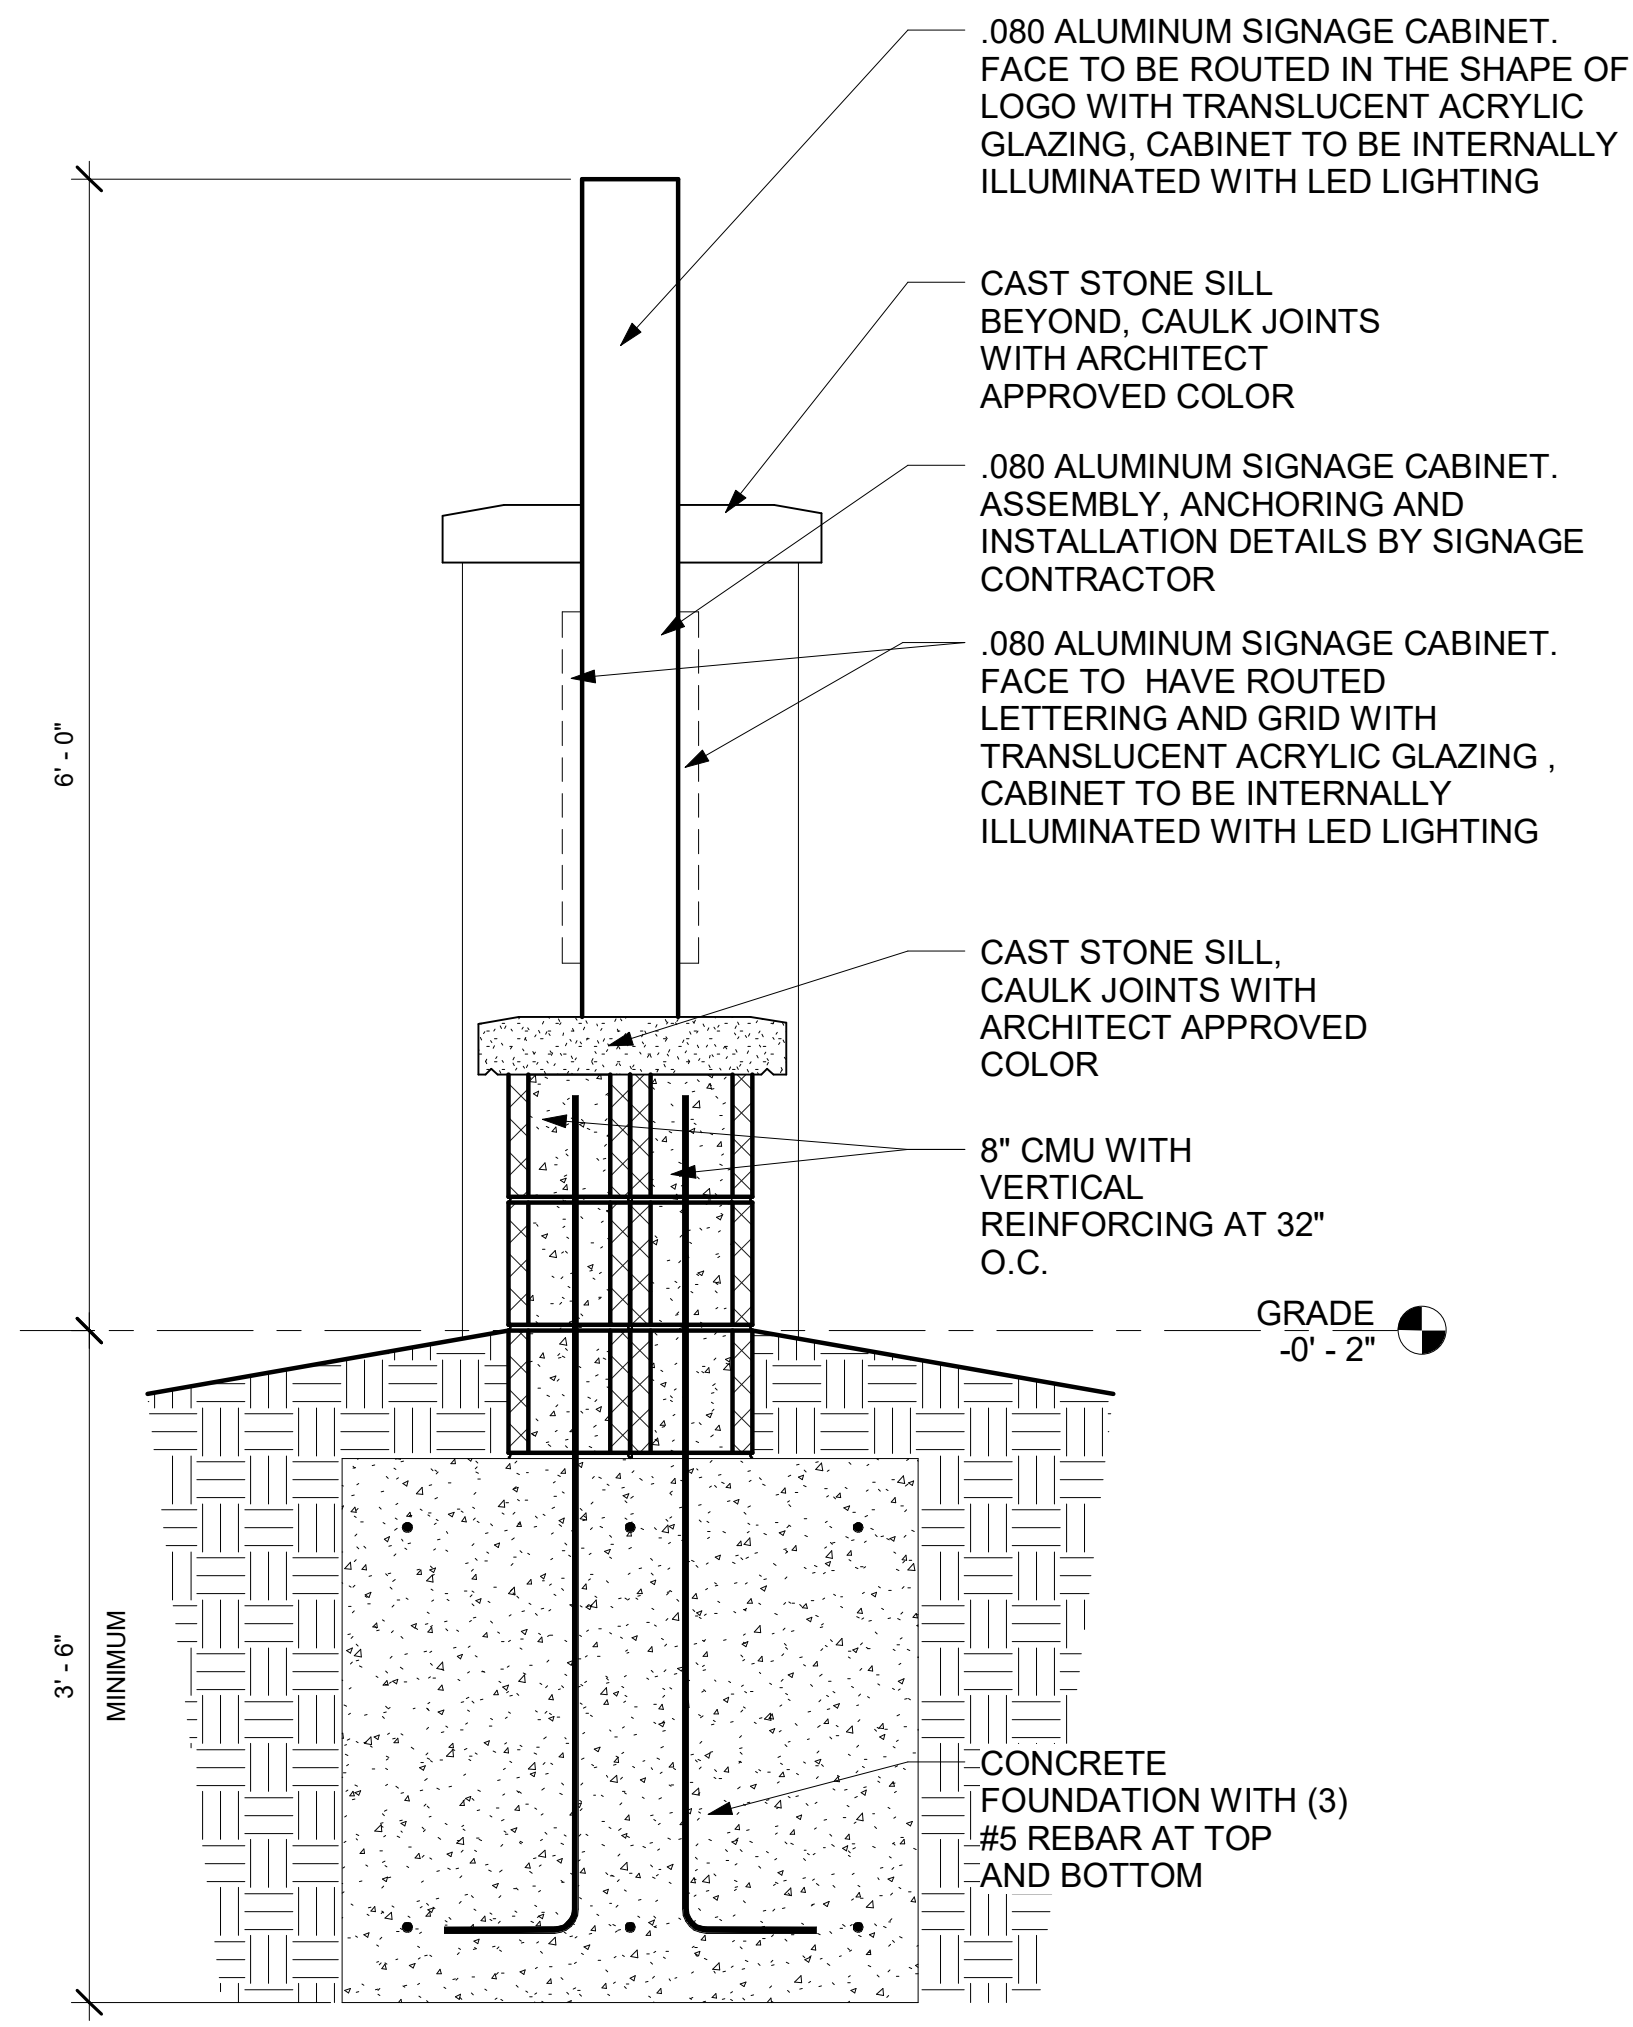

DETAILED SECTION

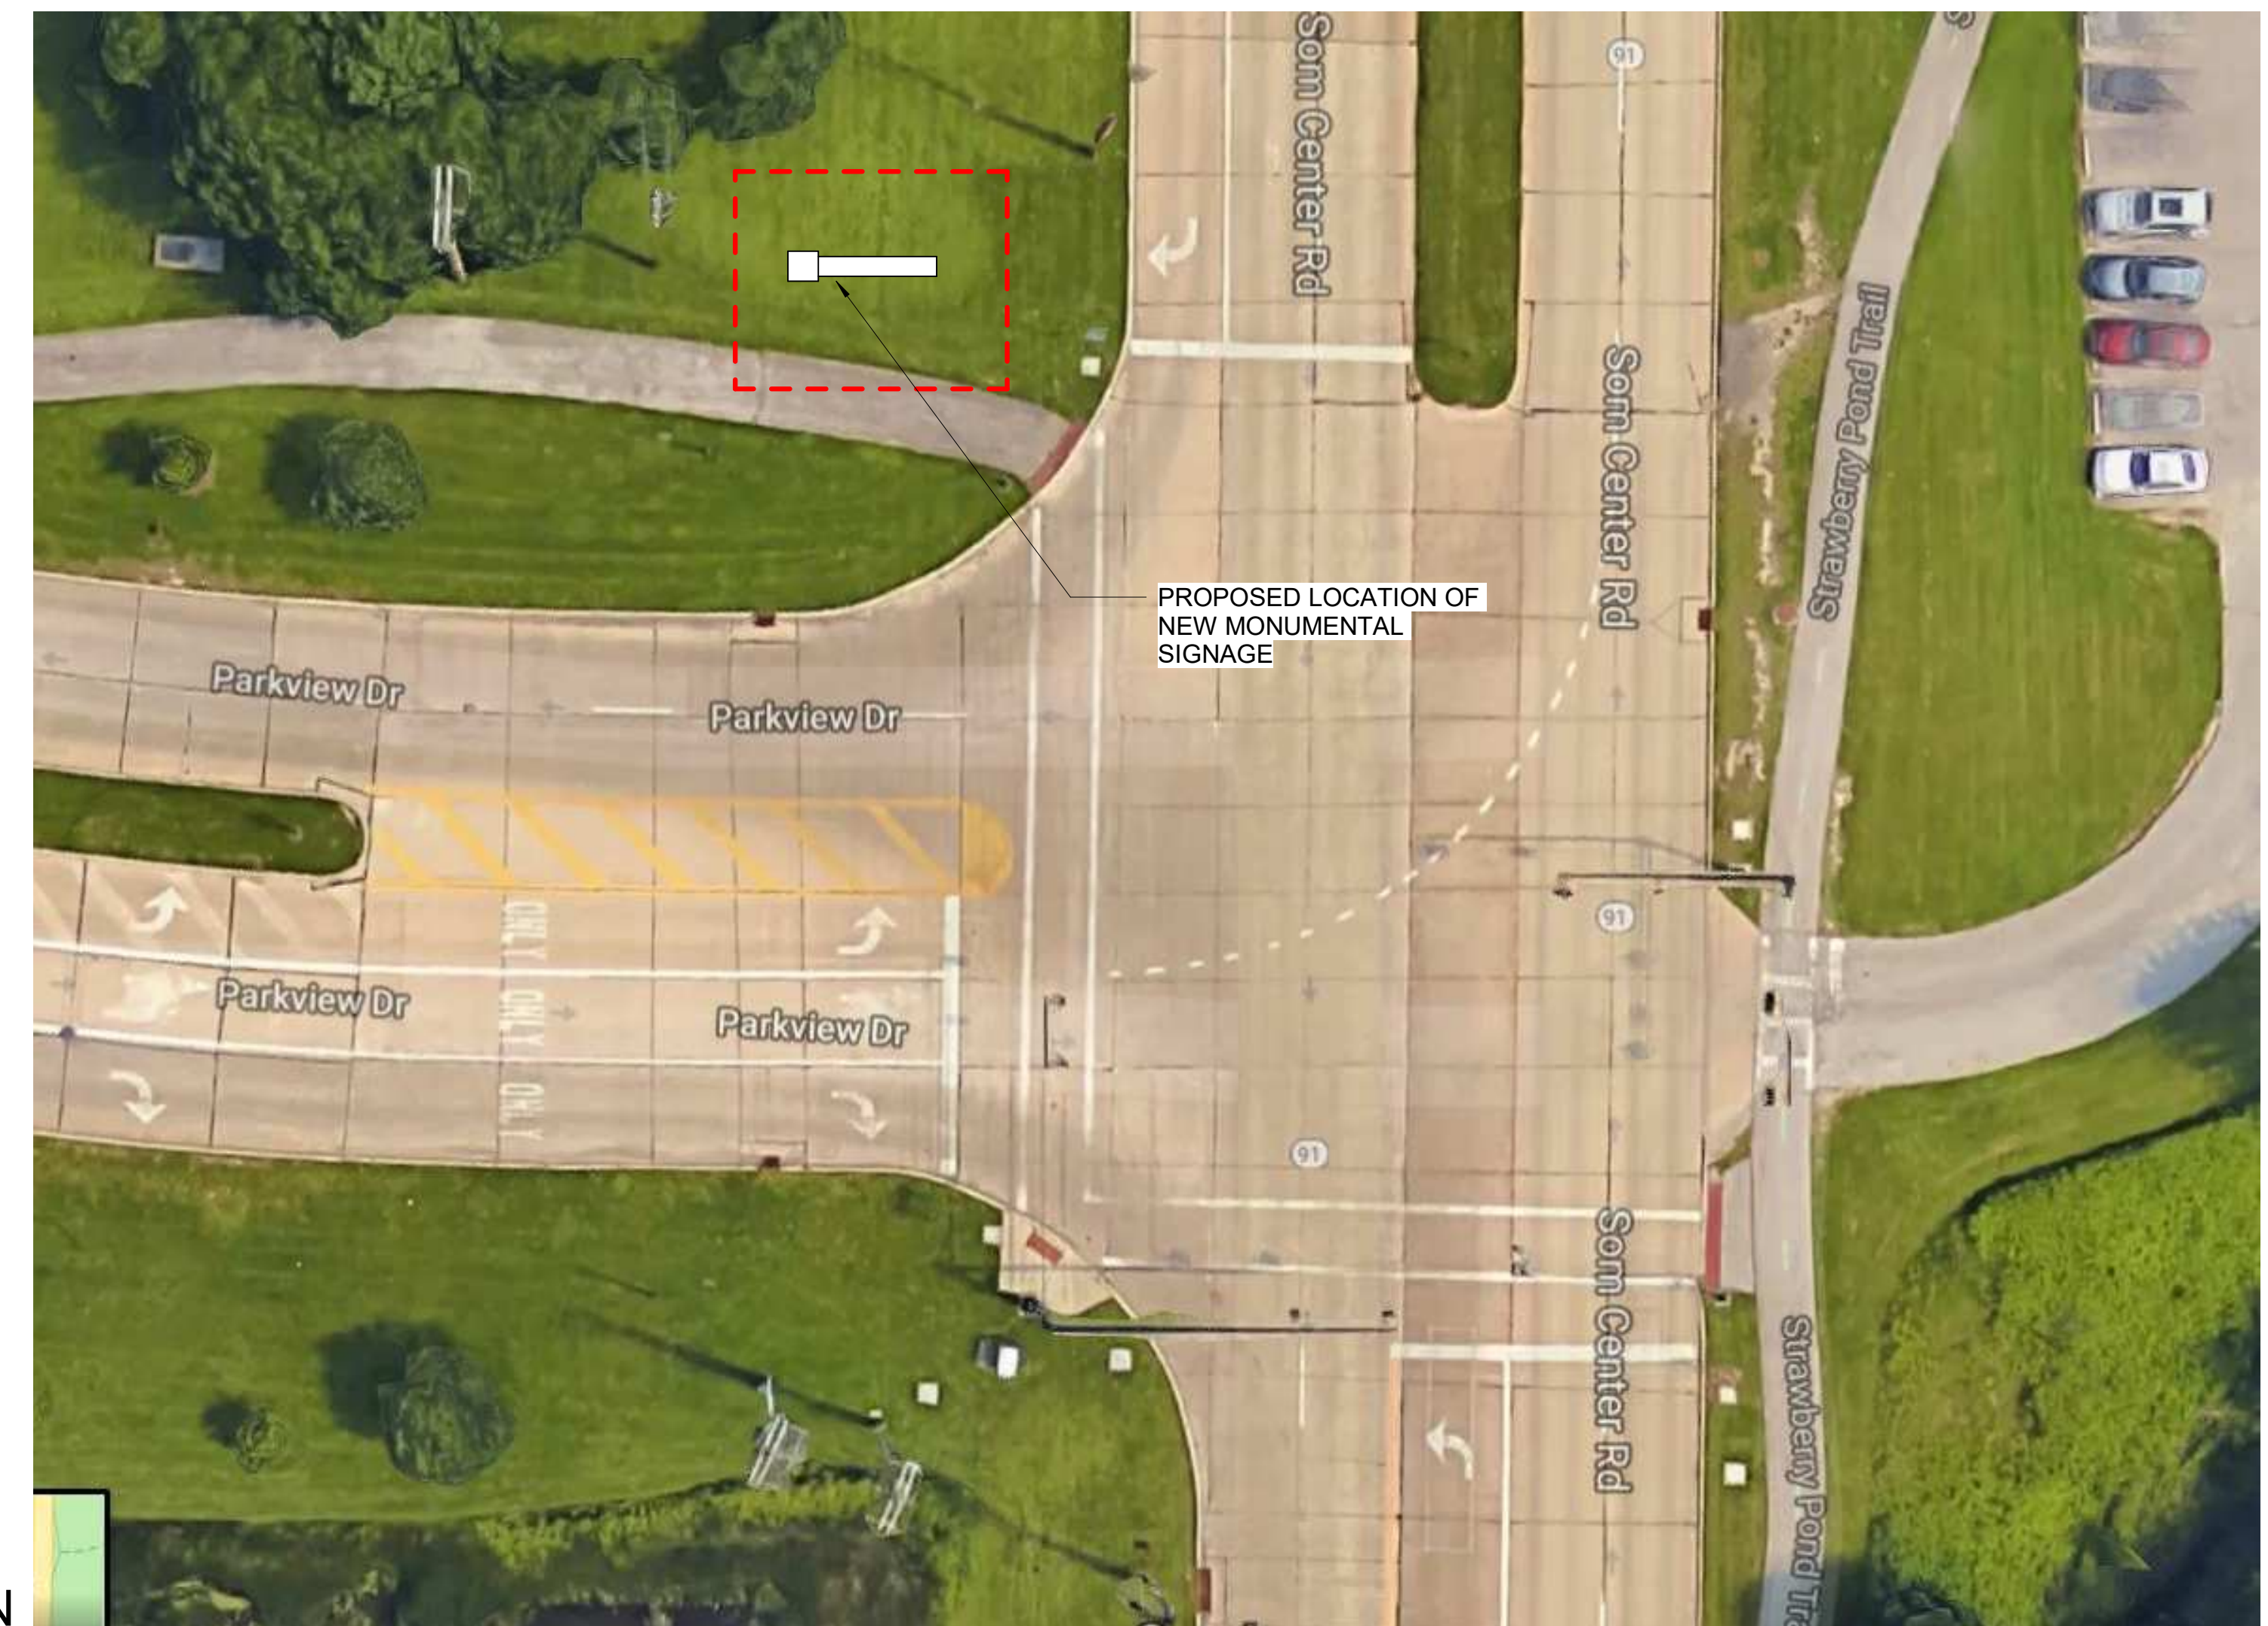

AERIAL VIEW OF INTERSECTION AT SOM CENTER RD AND PARVIEW DR



EXISTING GROVE SIGN (NEW SIGNS TO MATCH)




EXISTING VIEW WEST FROM INTERSECTION AT SOM CENTER RD AND PARVIEW DR


Mayfield Village  
Parkview Recreation Monumental Signage



02.01.2019

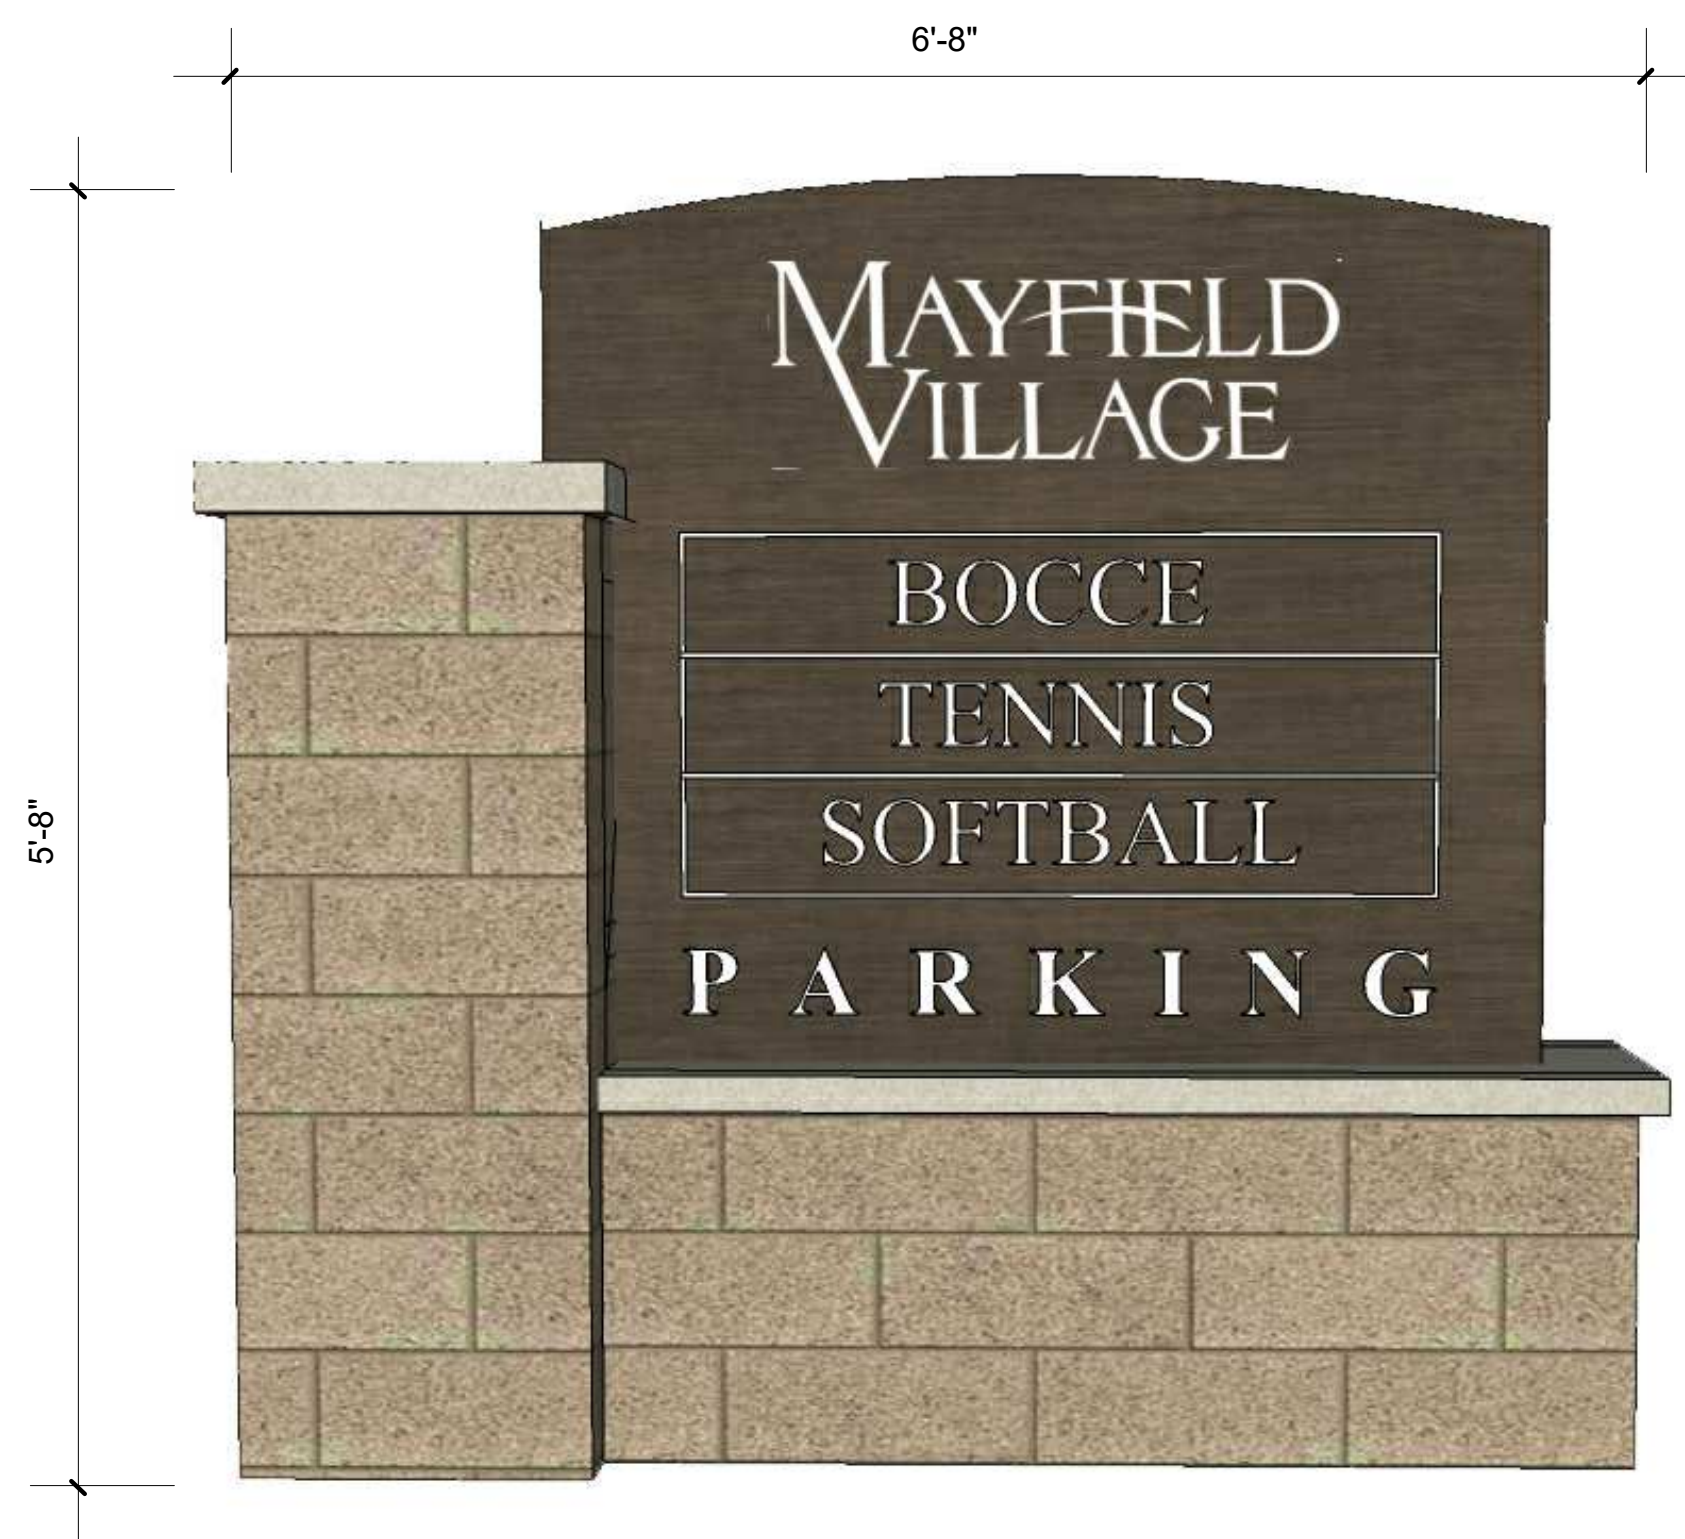

SOUTH ELEVATION

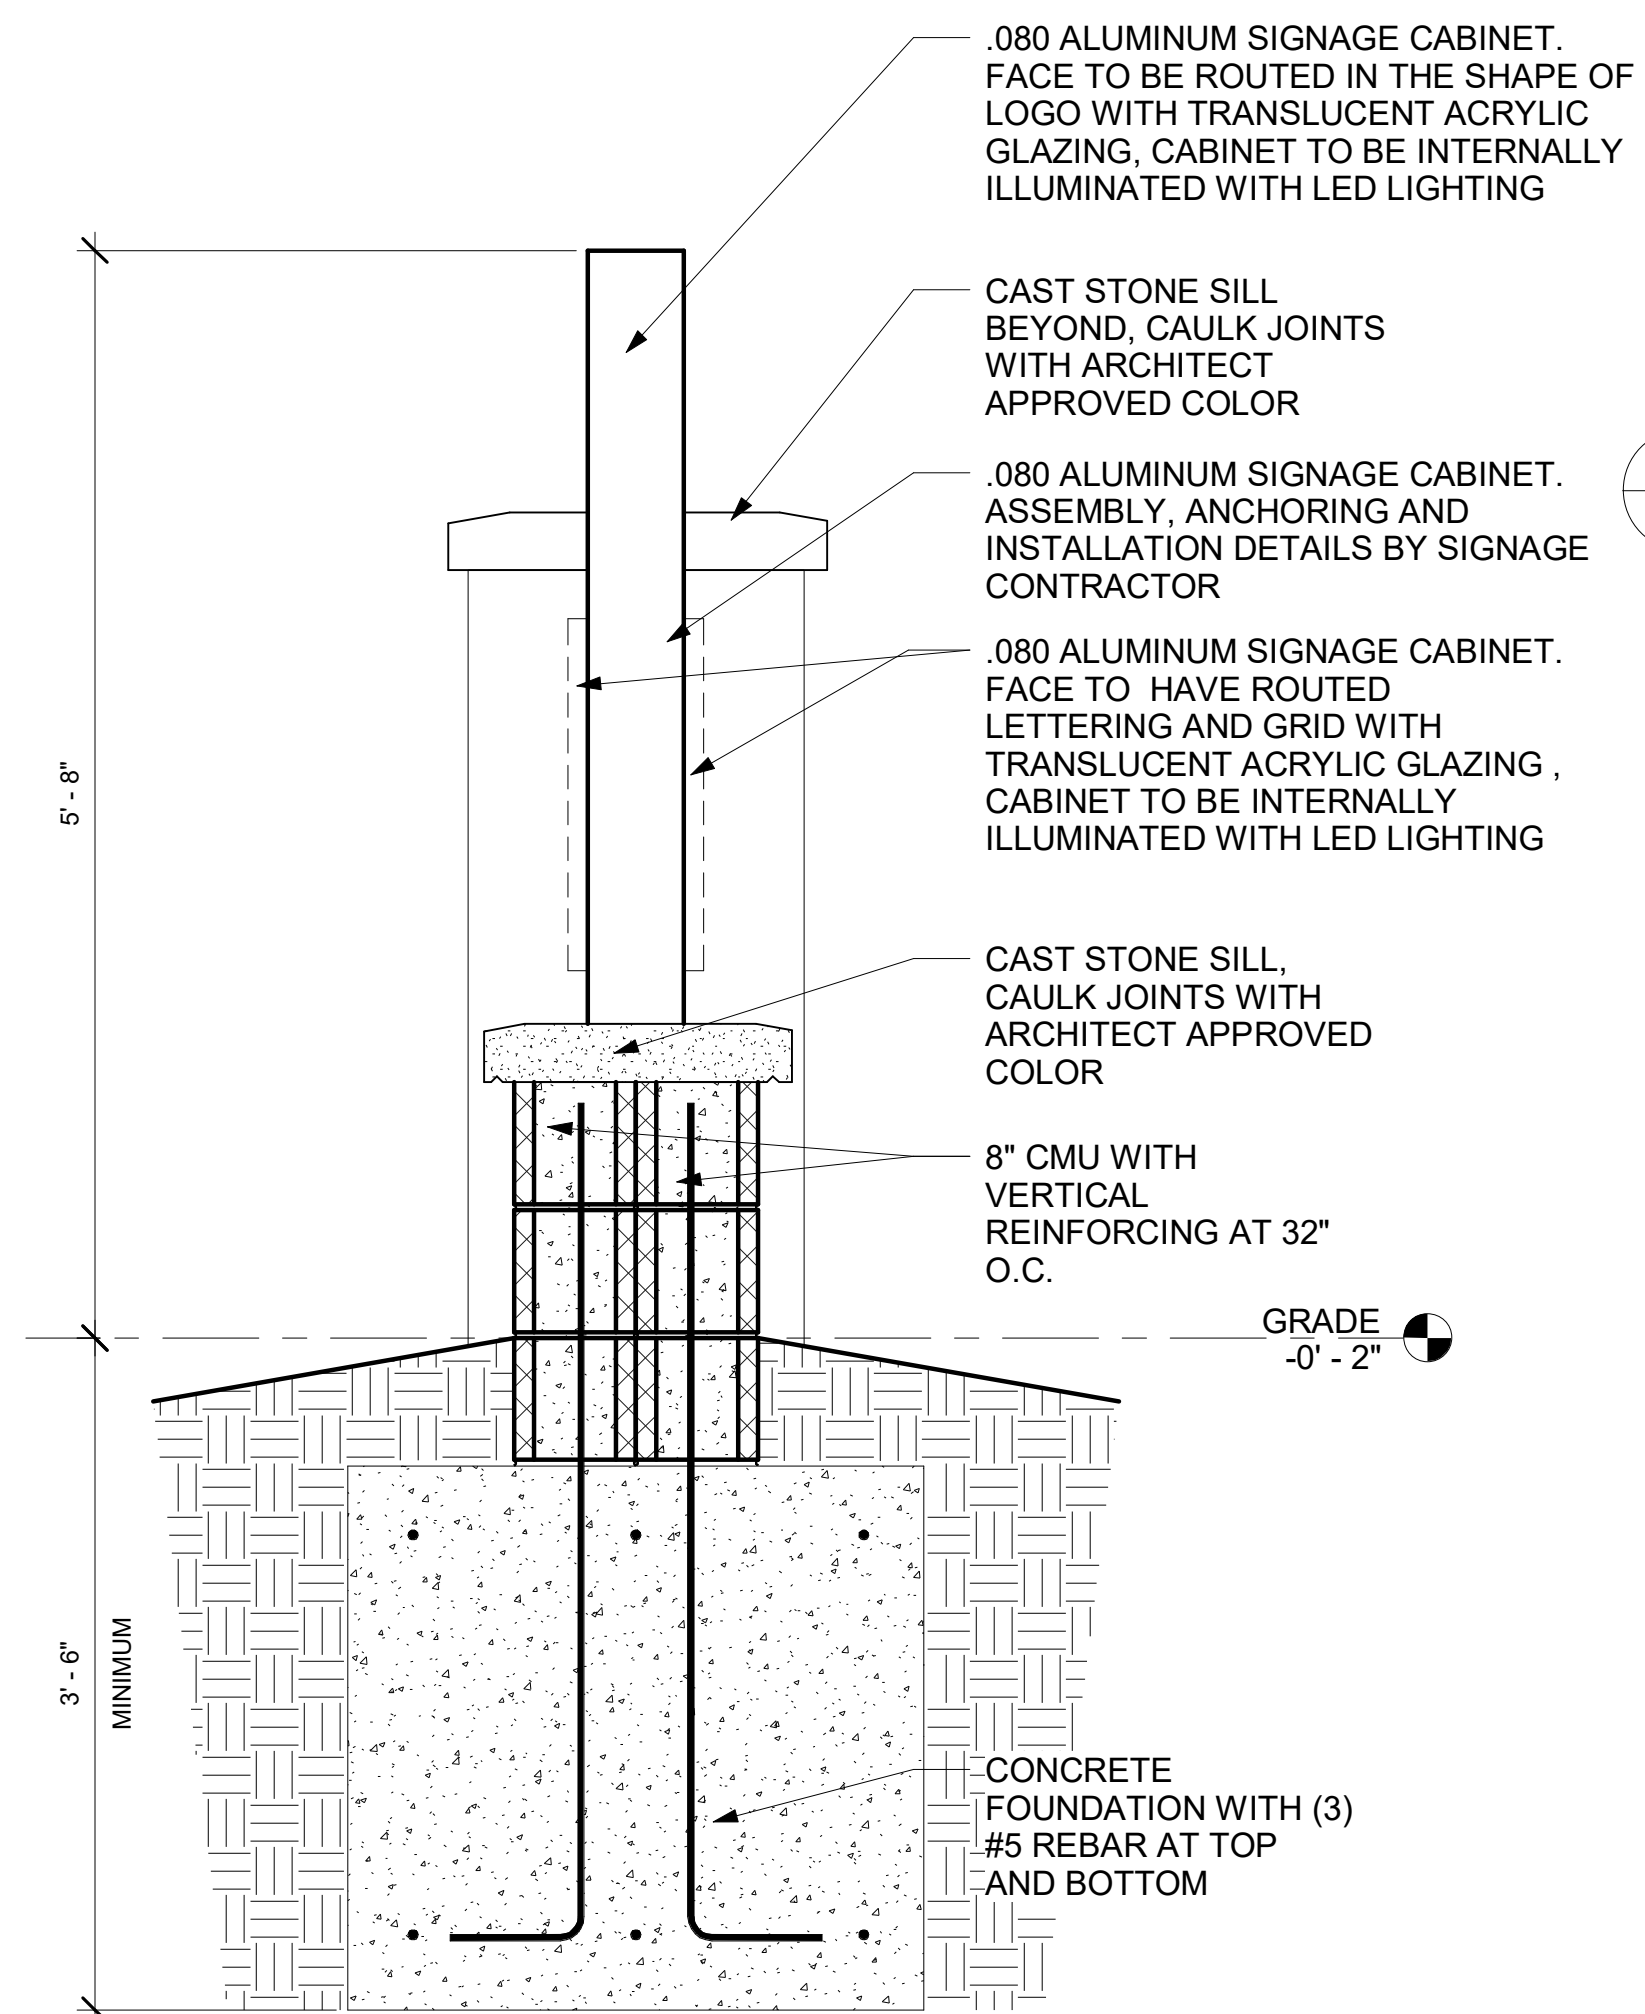

DETAILED SECTION



EXISTING AERIAL VIEW



EXISTING GROVE SIGN (NEW SIGNS TO MATCH)



EXISTING VIEW WEST FROM SOM CENTER ROAD

Mayfield Village  
Parkview Recreation Monumental Signage

02.01.2019

